


1 EAST (FRONT) ELEVATION
A-201 1:300

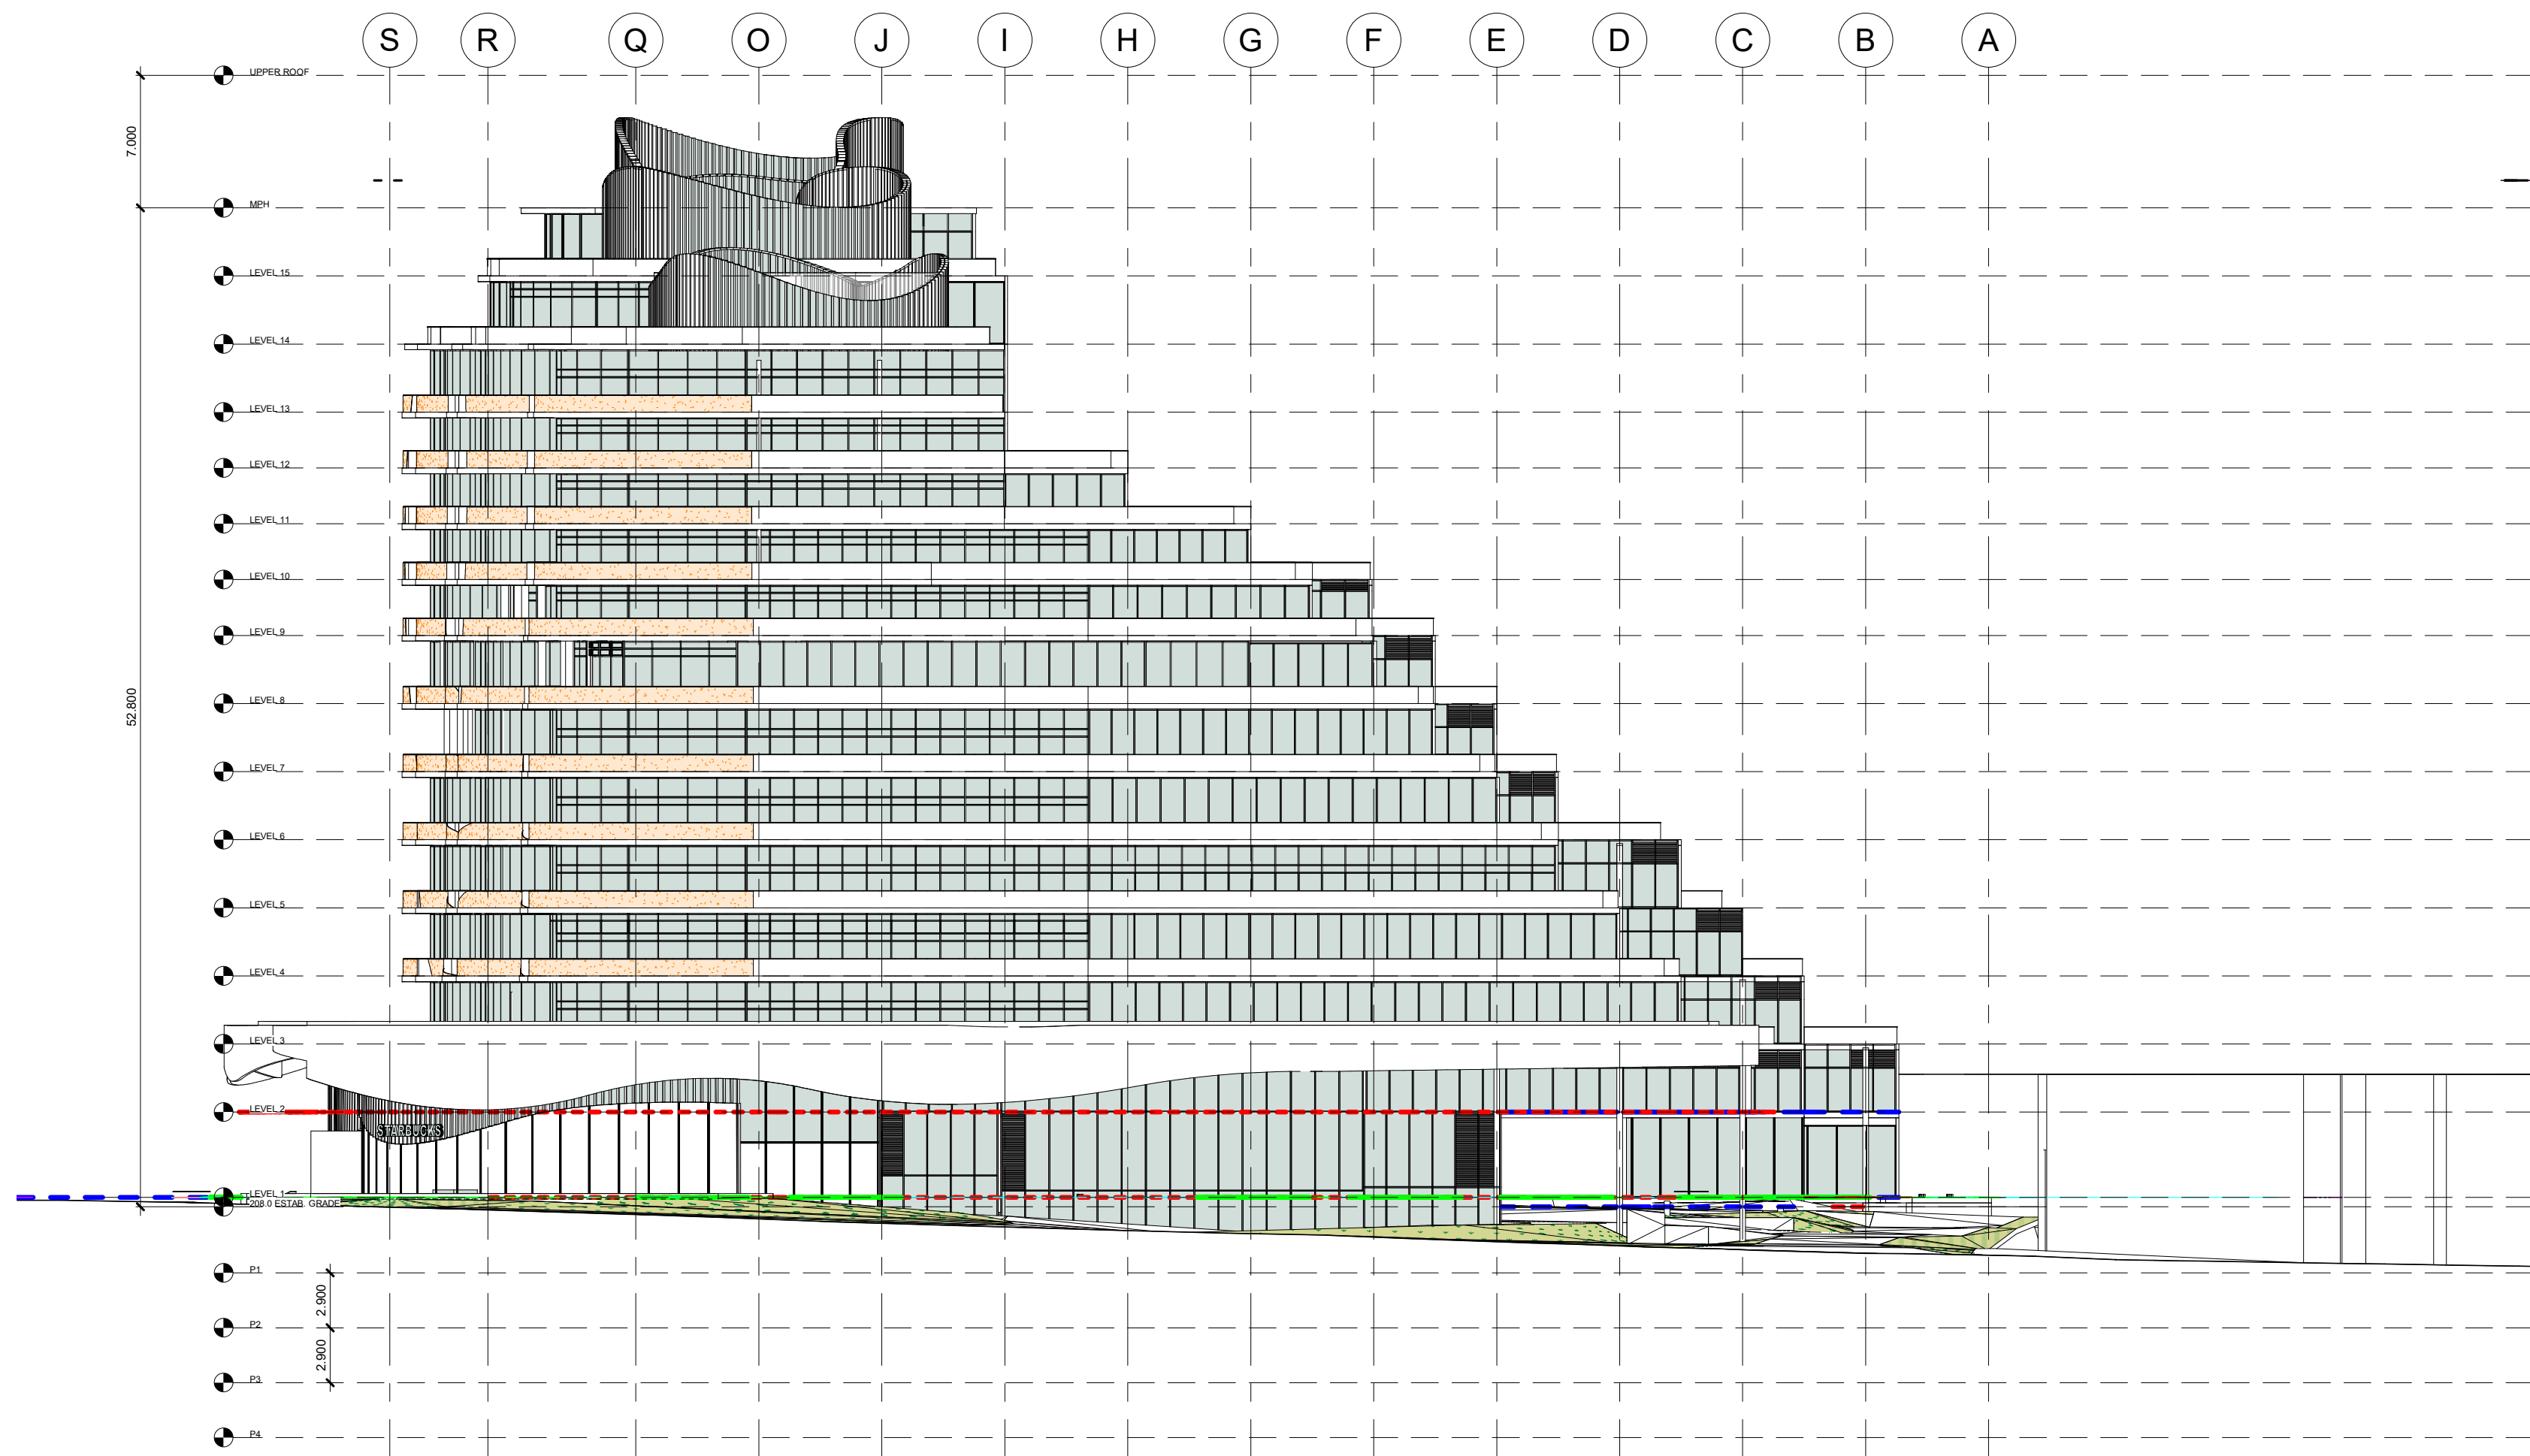

2 NORTH ELEVATION
A-201 1:300

NOT FOR CONSTRUCTION

Description

1	ISSUED FOR COORDINATION	2023-02-03
3	ISSUED FOR COORDINATION	2023-03-17
4	ISSUED FOR REVIEW	2023-03-27
5	ISSUED FOR ZBA / OPA	2023-05-03

Project
8190-8200 BAYVIEW
AVENUE

MARKHAM, ON



3 Bridgman Ave #201, Toronto, ON M5R 3V4

All reproduction & intellectual property rights reserved © 2019

Contractor must verify all dimensions and be responsible for same reporting any discrepancies to architect before commencing the work. The drawing is an instrument of service and shall remain the property of the architect; the copyright of this drawing and work executed from the same being reserved. Do not scale drawing.

This drawing shall not be used for construction unless signed by the architect.



Professional Seals

Date: 6/12/2023 9:42:02 AM Project No.: 19575
Sheet Title: ELEVATIONS

Dwg. File Name: C:\Users\jpf\Documents\Missing Model-31_in\Plotter.rvt
Scale: 1:300 Drawn: Author Checked: Checker
Sheet Number: A-201

A-201