

1 SEPTEMBER 21 - 0918 AM
A5.3 1: 3000




2 SEPTEMBER 21 - 1118 AM
A5.3 1: 3000



3 SEPTEMBER 21 - 1318 PM
A5.3 1: 3000



4 SEPTEMBER 21 - 1518 PM
A5.3 1: 3000

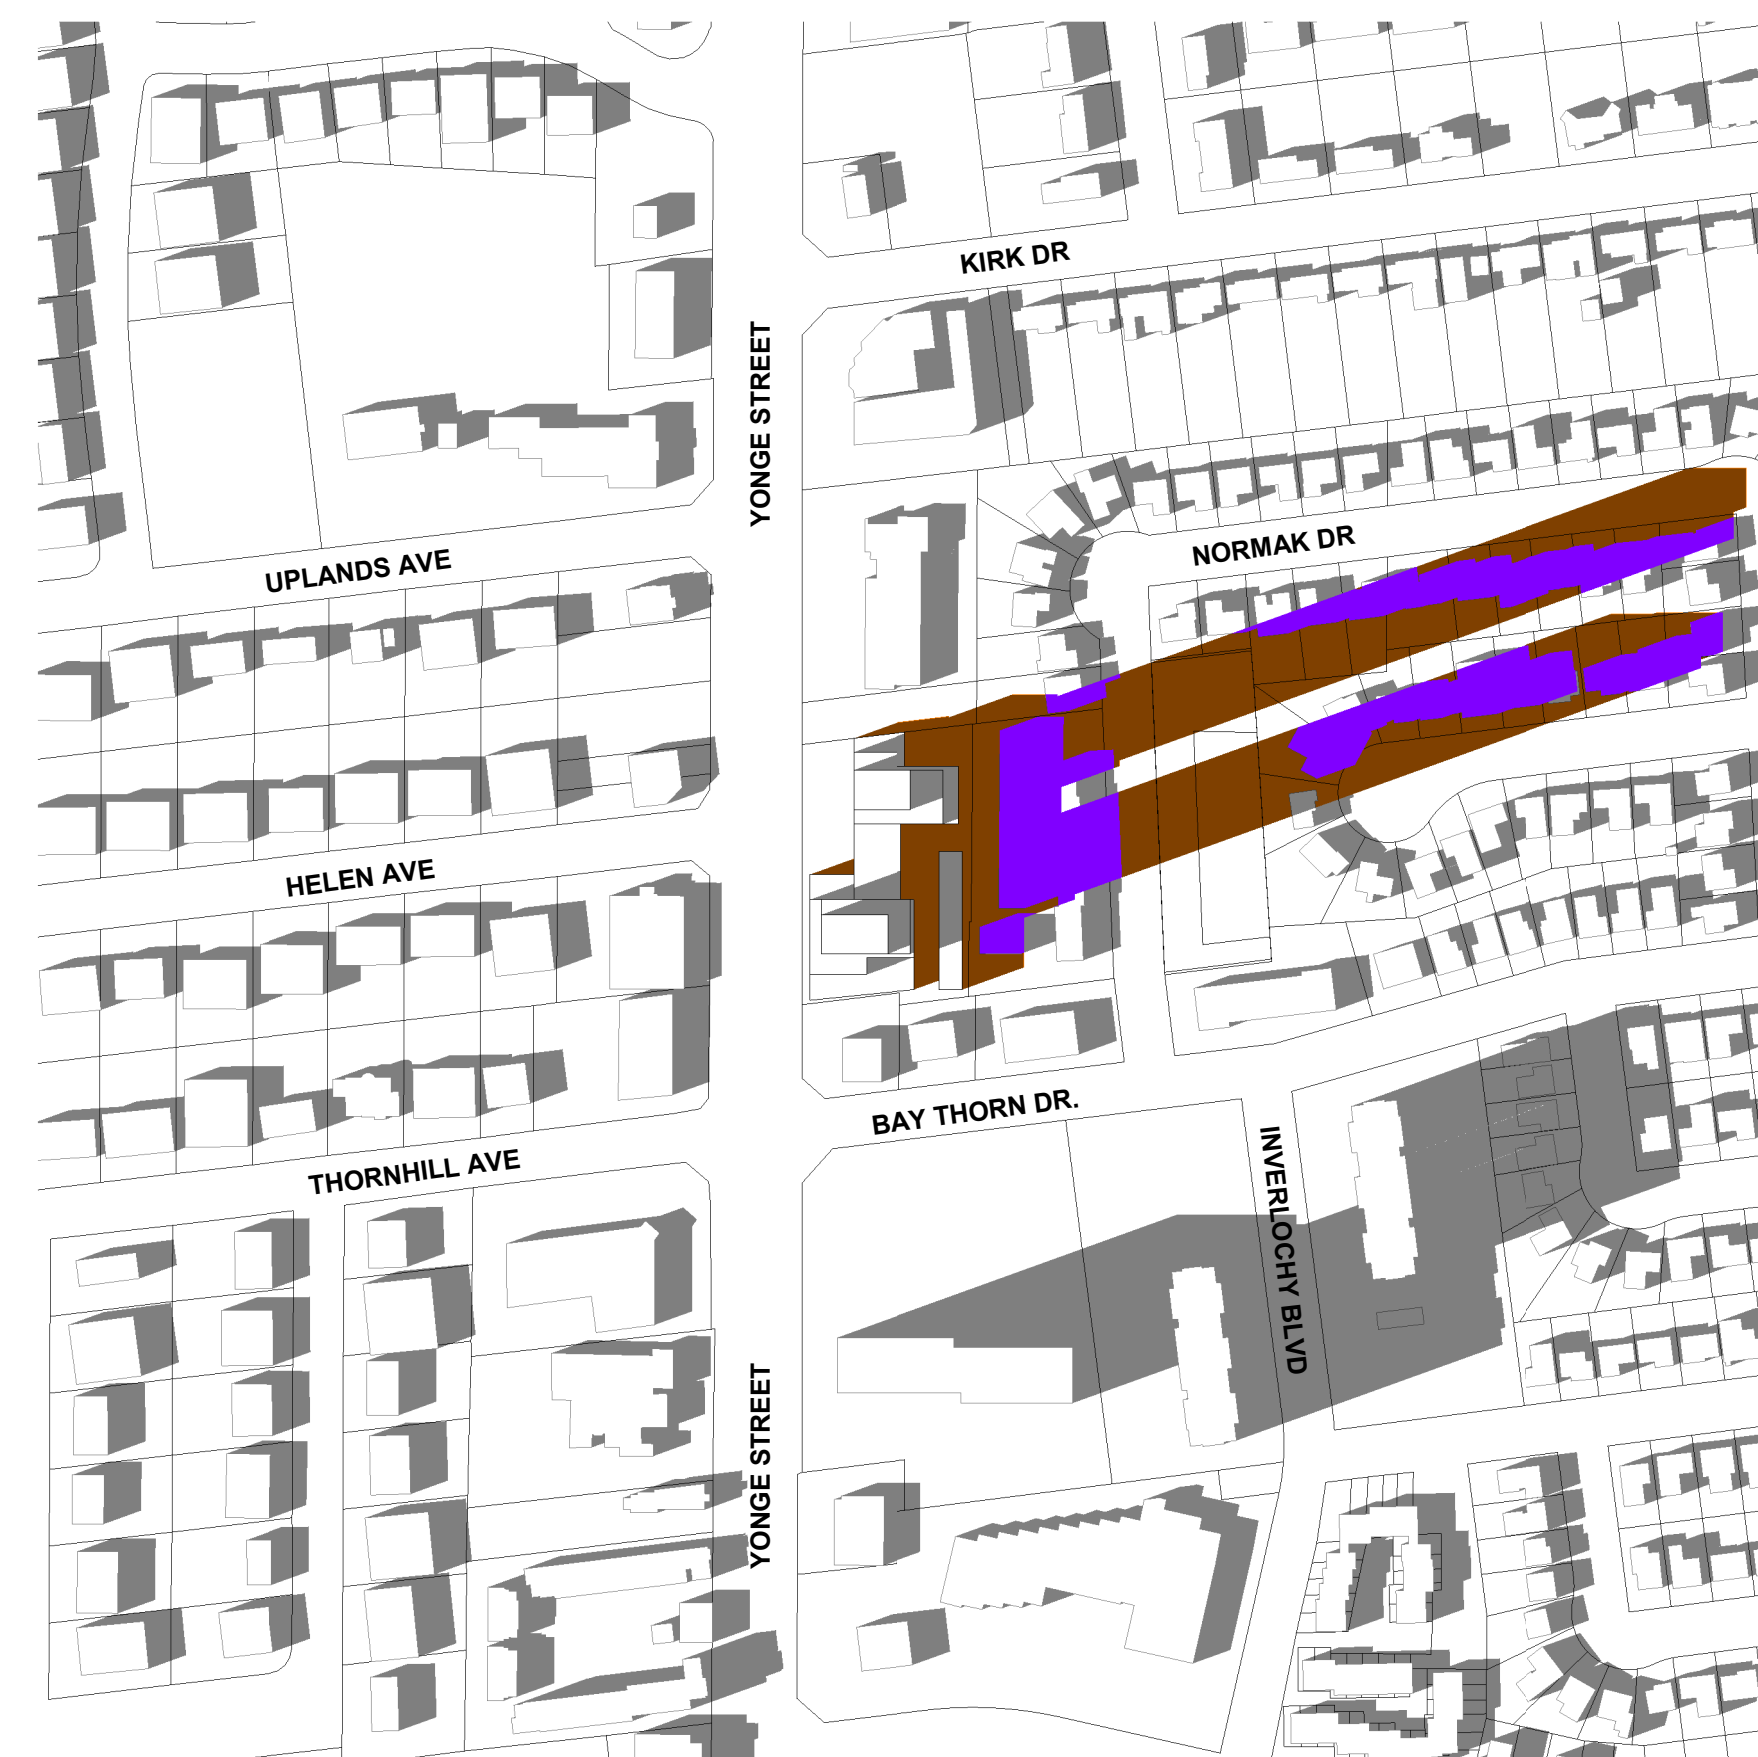

5 SEPTEMBER 21 - 1718 PM
A5.3 1: 3000

TURNER FLEISCHER

Turner Fleischer Architects Inc.
67 Lesmill Road
Toronto, ON, M3B 2T8
T 416 425 2222
turnerfleischer.com

This drawing, as an instrument of service, is provided by and is the property of Turner Fleischer Architects Inc. The contractor must verify and accept responsibility for all dimensions and conditions on site and must notify Turner Fleischer Architects Inc. of any variations from the approved information. This drawing is not to be used for any other purpose without the written consent of Turner Fleischer Architects Inc. The architect is not responsible for the accuracy of survey, structural, mechanical, electrical, etc. information shown on this drawing. Refer to the appropriate consultant's drawings before proceeding with the work. Construction must conform to all applicable codes and requirements of authorities having jurisdiction. The contractor working from drawings not specifically marked for construction must assume full responsibility and bear costs for any corrections or damages resulting from his work.

SHADOW STUDY LEGEND


- EXISTING CONTEXT SHADOW
- PROPOSED DEVELOPMENT SHADOW
- PROPOSED DEVELOPMENT SHADOW / EXISTING CONTEXT SHADOW OVERLAP

A #	DATE	ISSUED FOR	DESCRIPTION	BY
1	July 29, 2022	Issued for RZ/OPA		

PROJECT
PROPOSED CONDOMINIUM 8127-8149
Yonge Street
Markham, ON

DRAWING
September-Shadow Studies

PROJECT NO.
21-158P01
PROJECT DATE
DRAWN BY
Author
CHECKED BY
Checker
SCALE
As indicated

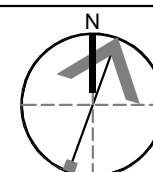

DRAWING NO. **A5.3** REV. **A**