


- General Notes:**
1. These Contract Documents are the property of the Architect. The Architect bears no responsibility for the interpretation of these documents by the contractor. Upon written application the Architect will provide written graphic clarification or supplementary information regarding the intent of the Contract Documents. The Architect will review Shop Drawings submitted by the Contractor for design conformance only.
 2. Drawings are not to be scaled for construction. Contractor to verify all existing conditions and dimensions required to perform the Work and report any discrepancies with the Contract Documents to the Architect before commencing work.
 3. Positions of exposed or finished mechanical or electrical devices, fittings, and fixtures are indicated on the Architectural drawings. The locations shown on the Architectural drawings govern over the Mechanical and Electrical drawings. Those items not clearly located will be located as directed by the Architect.

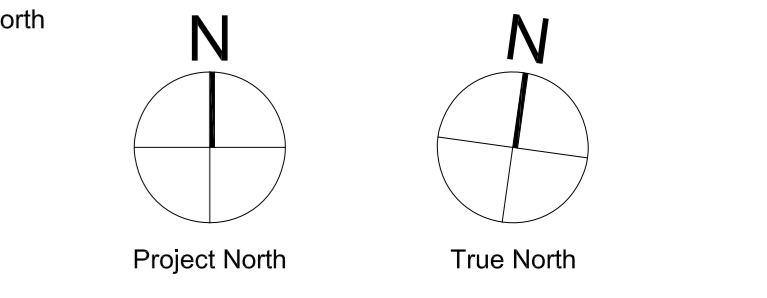

LEGEND:

- Cultural Woodland (Former orchard/ plantation)
- Native Gardens
- Existing Woodland Areas Survey with TRCA
- Existing Woodland Areas (approximately)
- Hedgerow
- Landscape Restoration and Enhancement Area
- Proposed Buildings
- Proposed Parking Areas
- Existing Buildings To Be Retained Within Property
- TRCA Regulatory Floodplain
- Subject Property Boundaries
- Staked Top of Bank On June 17, 2022
- 10 Meter Buffer From Staked Top of Bank
- Divide of CUW/FOM Communities & Limit of FOM Community
- 10 Meter Buffer From Divide of CUW/FOM Communities

| ISSUED FOR OPA & ZBA | | |
|----------------------|-------------|------|
| No. | Description | Date |
| | | |
| | | |
| | | |
| | | |
| | | |
| | | |
| | | |
| | | |
| | | |
| | | |
| | | |

Architect of Record:
HARIRI PONTARINI ARCHITECTS
 235 Calver Avenue
 Suite 301
 Toronto, Canada M4M 2S1
 TEL: 416 939 4901
 FAX: 416 939 8924
 info@hp-arch.com
 hariripontarini.com

Project Title:
Bahá'í National Centre and Temple
 7200 Leslie St. Thornhill, ON L3T 6L8

New Bahá'í National Centre Masterplan

Project number: 1709
 Scale: 1:1250 @ A0
 Date: October 19, 2022
 Drawn by: HPA

Drawing No.: **A1.00** Revision: