

1	FEB 28 2023	ISSUED FOR OPA/ZBA SUBMISSION	LK
no.	date	revision	by

byPATH:
landscape architecture

19-1965 Altona Road
Pickering, Ontario
info@bypath.ca
647-545-5809

These plans are the property of byPATH: landscape architecture inc. They may not be altered, revised, or modified in any way without the written consent of byPATH: landscape architecture inc.
All information hereon to be checked and verified on site by the landscape contractor. Any discrepancies must be reported to, and clarified by the landscape architect before commencing work.

project
PROPOSED TOWNHOUSE DEVELOPMENT
3 STEELE VALLEY ROAD
MARKHAM, ONTARIO
CARDEA HOMES

drawing
LANDSCAPE PLAN

file start date
JAN, 25, 2023 by LK


scale*
1:150 file 2174 V1-230228

direction
project no.

2174
sheet no.
L-1

SUGGESTED PLANT LIST

BOTANICAL NAME	COMMON NAME
DECIDUOUS TREES	
ACER X FREEMANI 'AUTUMN BLAZE'	AUTUMN BLAZE MAPLE
QUERCUS ROBUR 'FASTIGIATA'	PYRAMIDAL ENGLISH OAK
PYRUS CALLERYANA 'CHANTICLEER'	CHANTICLEER PEAR
ORNAMENTAL TREES	
AMELANCHIER CANADENSIS	SERVICEBERRY
CONIFEROUS TREES	
PICEA PUNGENS	COLORADO SPRUCE
THUJA OCCIDENTALIS 'SMARAGD'	EMERALD CEDAR
BROADLEAF EVERGREENS	
BUXUS 'GREEN GEM'	GREEN GEM BOXWOOD
EVERGREEN SHRUBS	
JUNIPERUS SABINA 'ARCADIA'	ARCADIA JUNIPER
TAXUS MEDIA 'OENE'	RIISING STAR 'YEW
DECIDUOUS SHRUBS	
CORNUS SERICEA ARCTIC FIRE 'YARROW'	ARCTIC FIRE DOGWOOD
ROSA RUGOSA	RUGOSA ROSE
SORBARIA SORBIFOLIA 'SEM'	DWARF FALSE SPIREA
PERENNIALS & GRASSES	
CALAMAGROSTIS ACUTIFLORA 'KARL FOERSTER'	KARL FOERSTER FEATHER REED GRASS
SEDUM 'HERBSTFREUDE'	AUTUMN JOY STONECROP

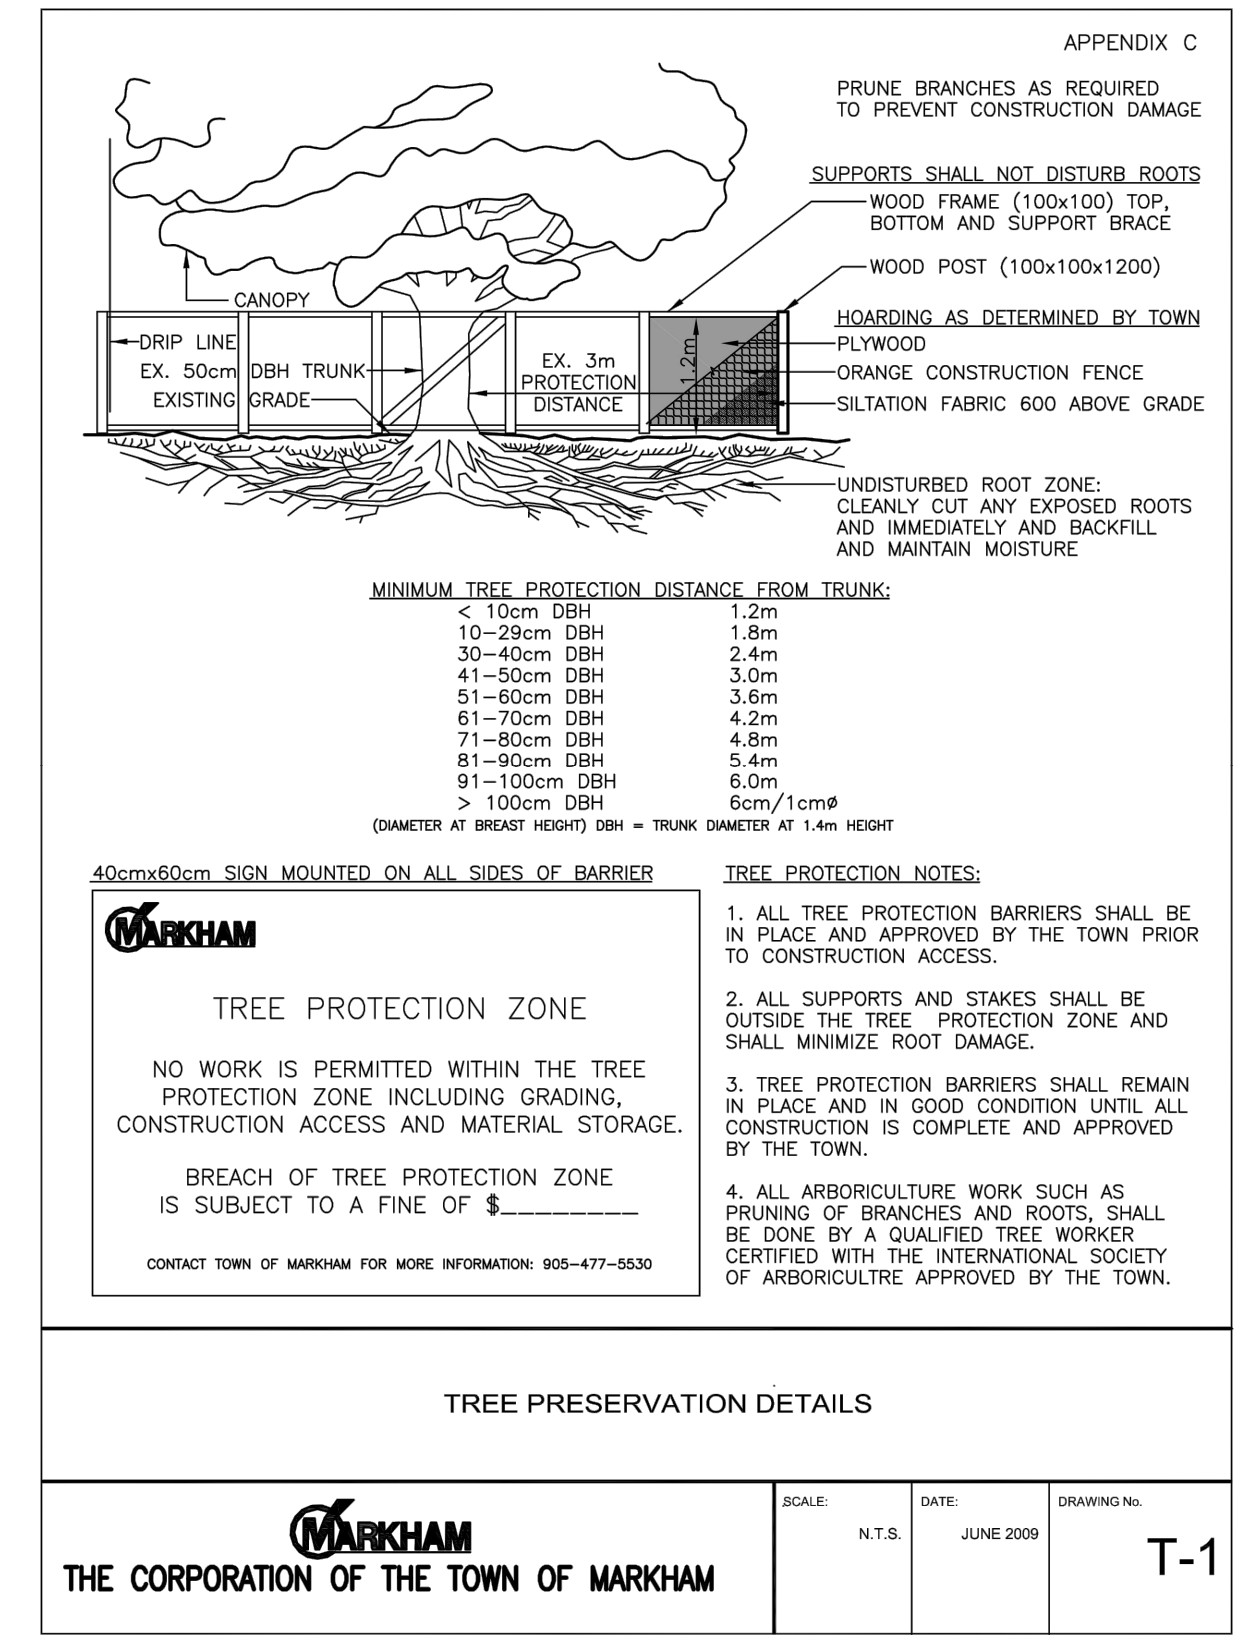

1
TREE PROTECTION FENCING DETAIL
CITY OF MARKHAM STANDARD DETAIL

*NOTED SCALE IS APPLICABLE ONLY WHEN PRINTED ON ARCH D (24"x36") SIZE SHEET