


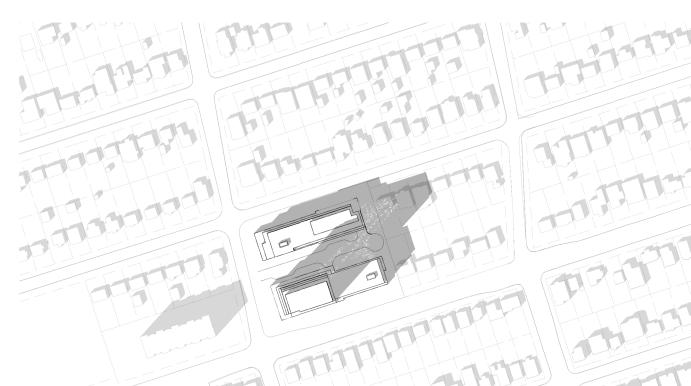

March/September 21 @ 11:18 3 NTS dA5.1




March/September 21 @ 15:18 (7



March/September 21 @ 12:18 4

March/September 21 @ 16:18

NTS (dA5.1)

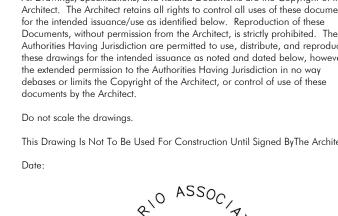





KIRKOR ARCHITECTS AND PLANNERS

20 De Boers Dr. # 400 Toronto ON M3J 0H1

No.: Revision: Revision: Date:

No.:	Issued For:	Date
		Drawing Title


Sun Shadow Study -March / September

Zonix Group

36-48 Steeles Avenue East

36-48 Steeles Avenue East
Scale:

1:3000
Drawn by:

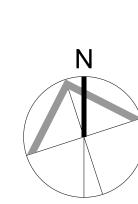

Drawn by:

Author

Checked by:


Project No.:


18038

Date:

04/23/21

Drawing No.:

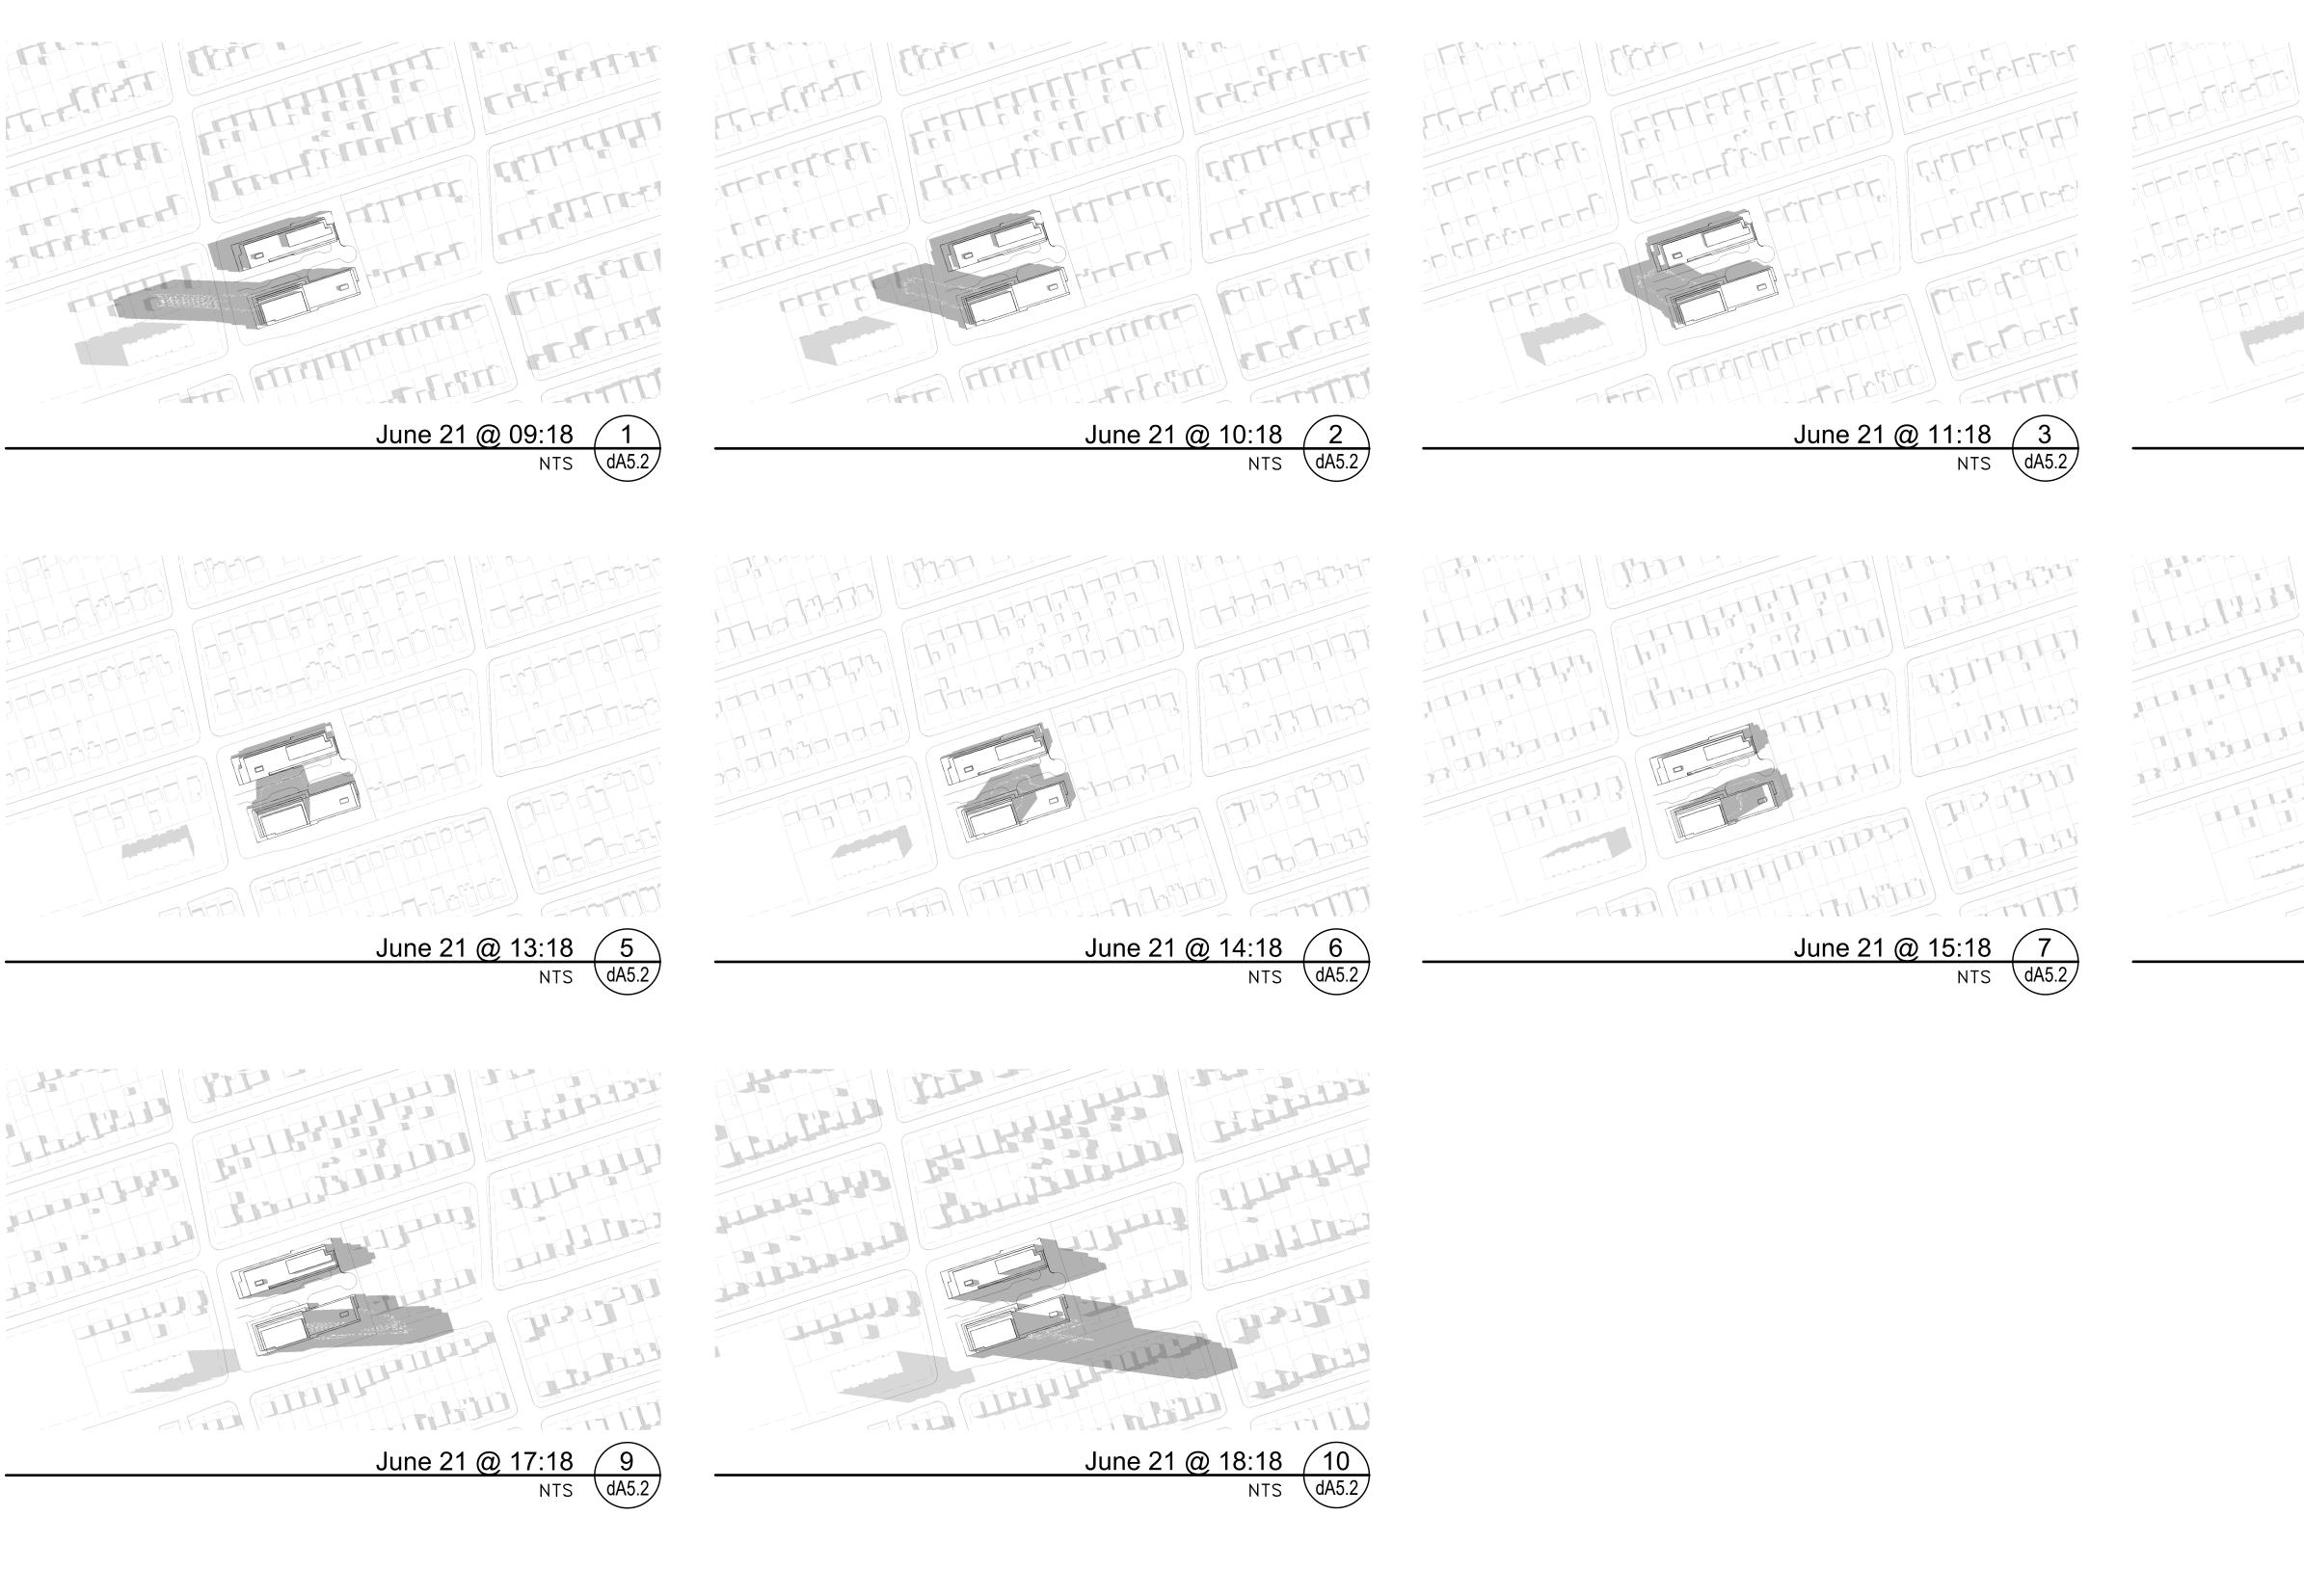

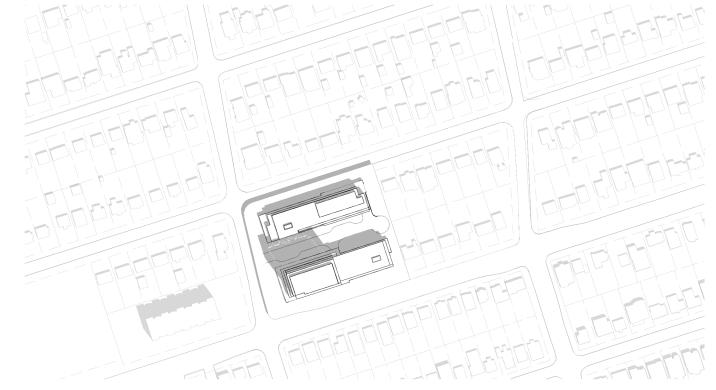

June 21 @ 12:18 4


June 21 @ 16:18

NTS dA5.2

All Drawings, Specifications, and Related Documents are the Copyright of the Architect. The Architect retains all rights to control all uses of these documen for the intended issuance/use as identified below. Reproduction of these Documents, without permission from the Architect, is strictly prohibited. The Authorities Having Jurisdiction are permitted to use, distribute, and reproduce these drawings for the intended issuance as noted and dated below, however the extended permission to the Authorities Having Jurisdiction in no way debases or limits the Copyright of the Architect, or control of use of these documents by the Architect.

Do not scale the drawings

This Drawing Is Not To Be Used For Construction Until Signed ByThe Architec

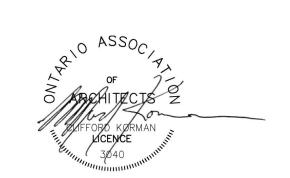

KIRKOR ARCHITECTS AND PLANNERS

20 De Boers Dr. # 400 Toronto ON M3.1.0H1

Revisions:

No.: Revision: Date:


No.:	Issued For:	Date
		Drawing Title

Sun Shadow Study - Jun


Zonix Group


36-48 Steeles Avenue East

36-48 Steeles Avenue East

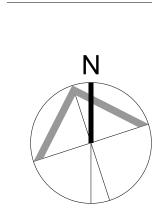


1:3000	Scale
1.0000	
	Drawn b
Author	
	Checked b
Checker	
	Project No
18038	
	Date
04/23/21	
	Drawing No

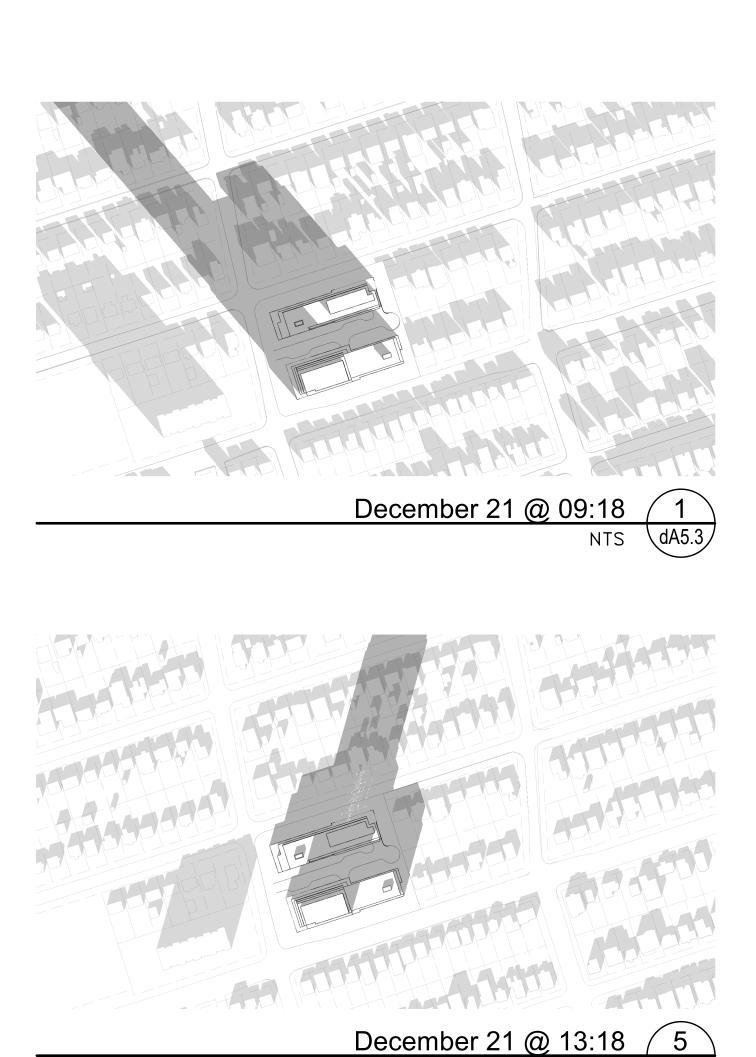

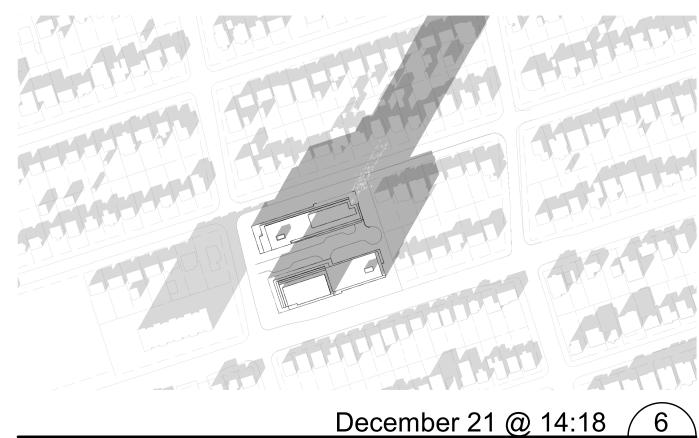

December 21 @ 10:18

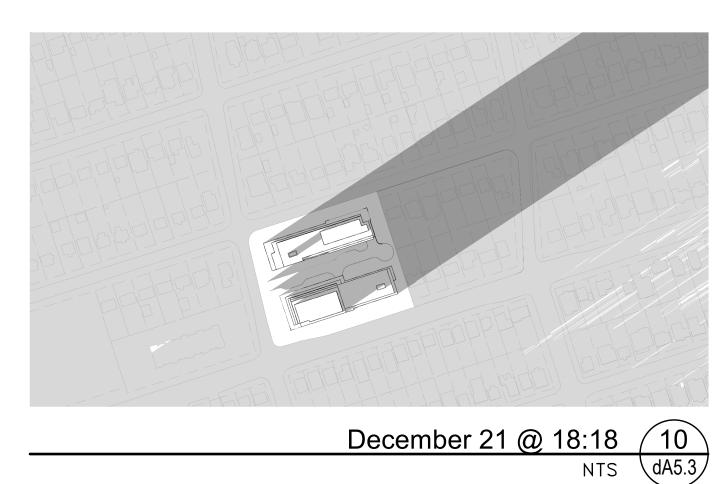





December 21 @ 12:18

December 21 @ 16:18


All Drawings, Specifications, and Related Documents are the Copyright of the Architect. The Architect retains all rights to control all uses of these documents for the intended issuance/use as identified below. Reproduction of these Documents, without permission from the Architect, is strictly prohibited. The Authorities Having Jurisdiction are permitted to use, distribute, and reproduce

these drawings for the intended issuance as noted and dated below, however the extended permission to the Authorities Having Jurisdiction in no way debases or limits the Copyright of the Architect, or control of use of these



KIRKOR ARCHITECTS AND PLANNERS


20 De Boers Dr. # 400 Toronto ON M3J 0H1 TEL 416 665 6060 kirkorarchitects.com

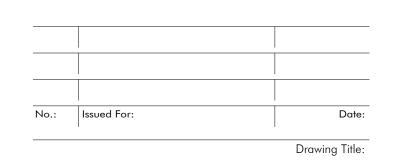

Sun Shadow Study -December

Zonix Group

36-48 Steeles Avenue East

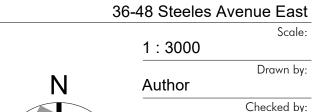

Checker 04/23/21

December 21 @ 17:18 9 NTS dA5.3