


	STAGE A	STAGE B	STAGE C	TOTAL
Site Area	7037	5941	7970	20948
Landscape Area	3213	1409	3066	7688
Landscape Lot Coverage	46%	24%	38%	37%
Residential GFA	58125	40860	30044	129029
Non-residential GFA	885	365	641	1891
FSI	8.4	6.9	3.9	6.2
Total GFA	59010	41225	30685	130920
Max GFA permitted:				130925
Total residential Units	736	548	384	1668
Total parking space Provided	873	641	461	1976
Res: 1/unit	736	548	384	1668
Res Visitor: 0.15/unit	110	82	58	250
Non-residential: 1/33 sqm	27	11	19	57

This drawing is the property of the Architect and may not be reproduced or used without the express consent of the Architect. The Contractor is responsible for checking and verifying all levels and dimensions and shall report all discrepancies to the Architect and obtain clarification prior to commencing work.

ISSUE RECORD
20191212

REVISION RECORD
NO. DATE DESCRIPTION

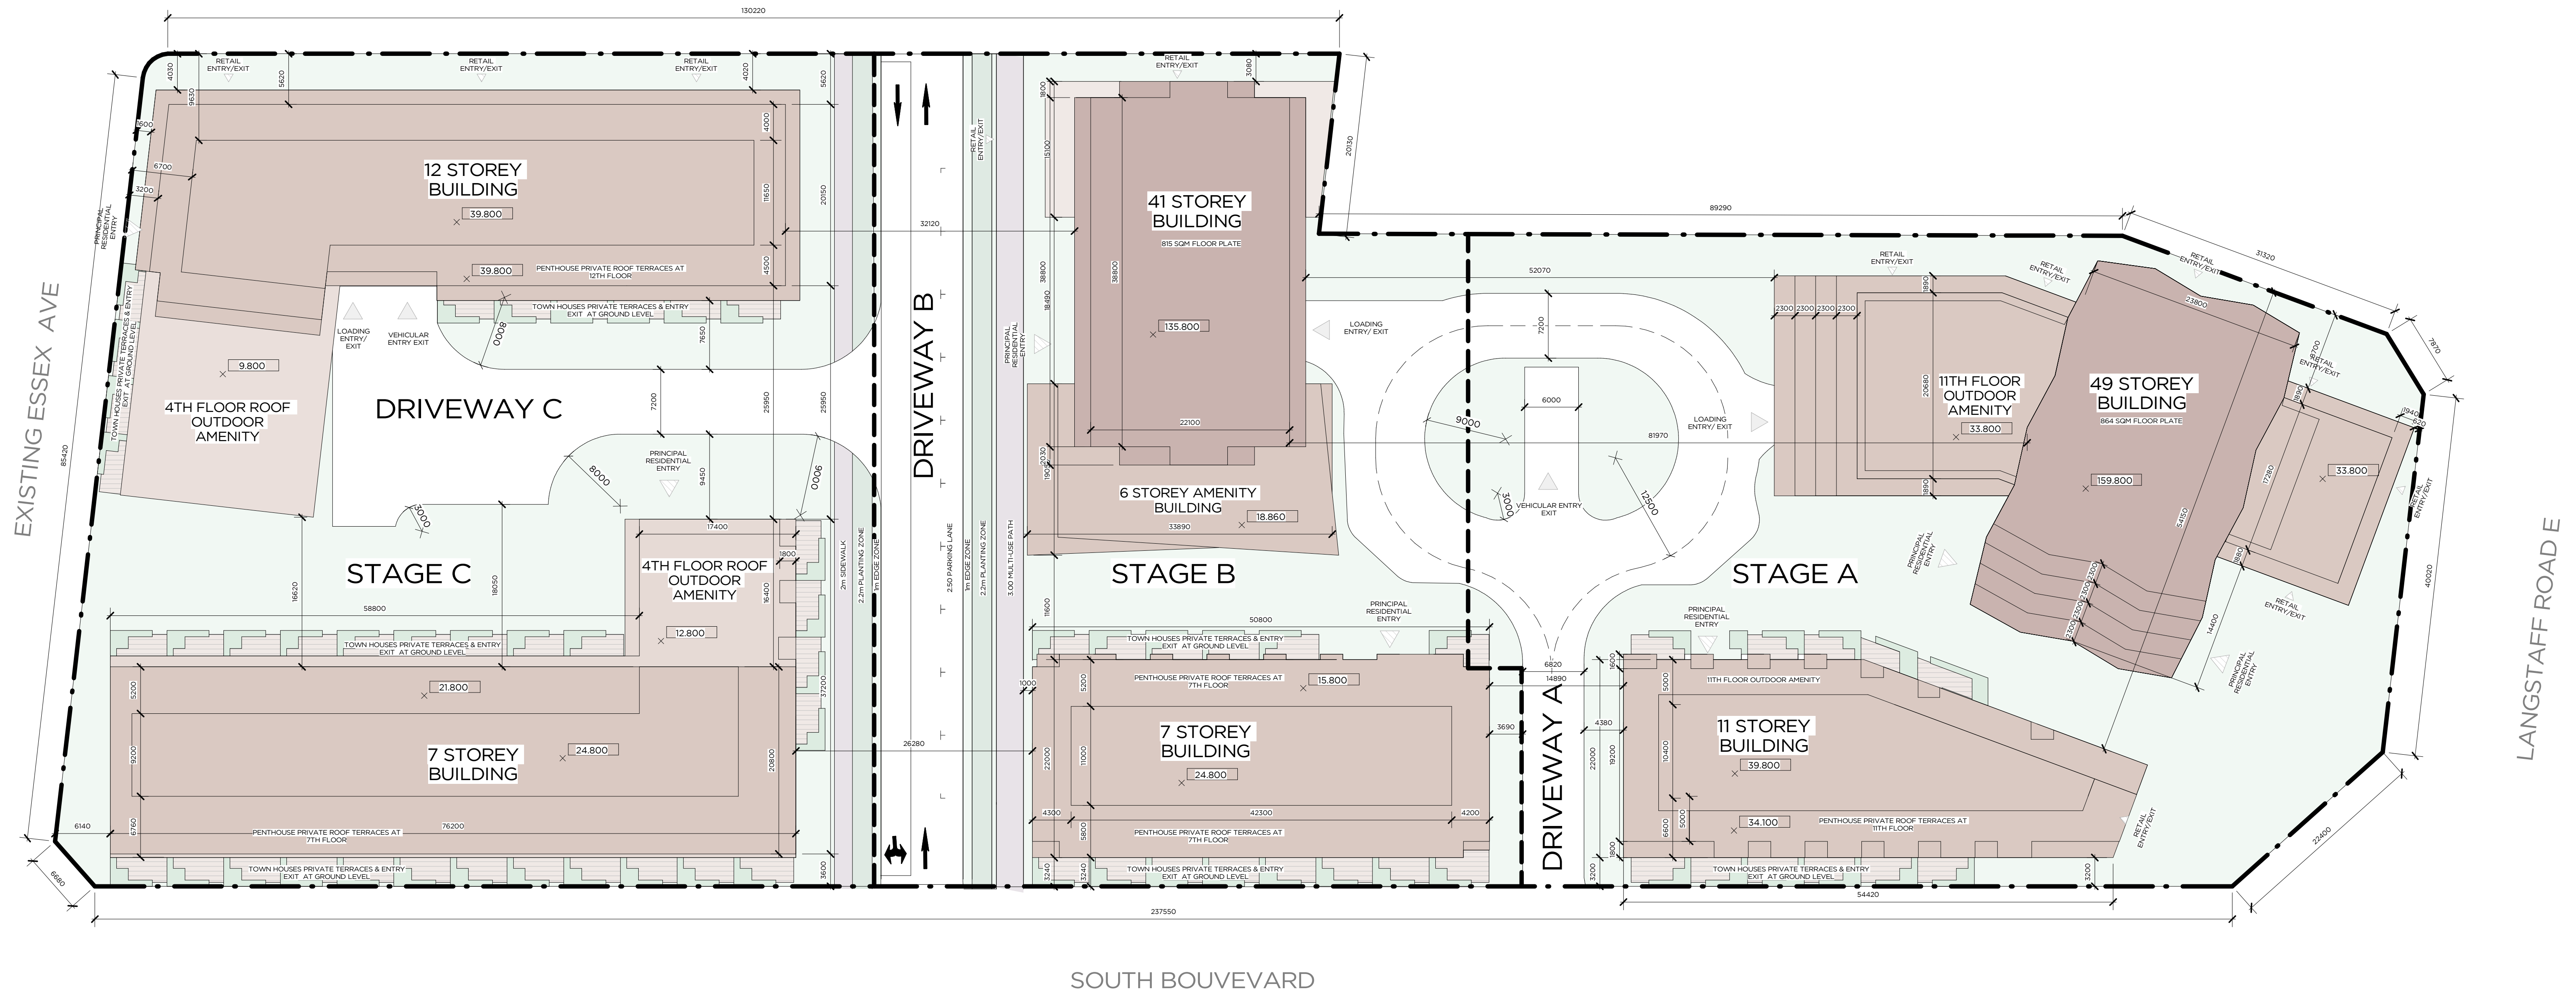

MSA*i*
MICHAEL SPAZIANI ARCHITECT INC.
6 Helene Street North, Suite 100
Port Credit, Mississauga, ON L5G 3E2
T 905 891 0691 F 905 891 0514

North
RAW
405-317 ADELAIDE STREET WEST
TORONTO CANADA M5V 1P9
+1 416 599 9729
WWW.RAWDESIGN.CA

18012
LANGSTAFF GATEWAY EAST
KYLEMORE

CONCEPTUAL SITE PLAN FOR DEVELOPMENT BLOCK 'A'
1: 350
A 10-A